



IZGLED

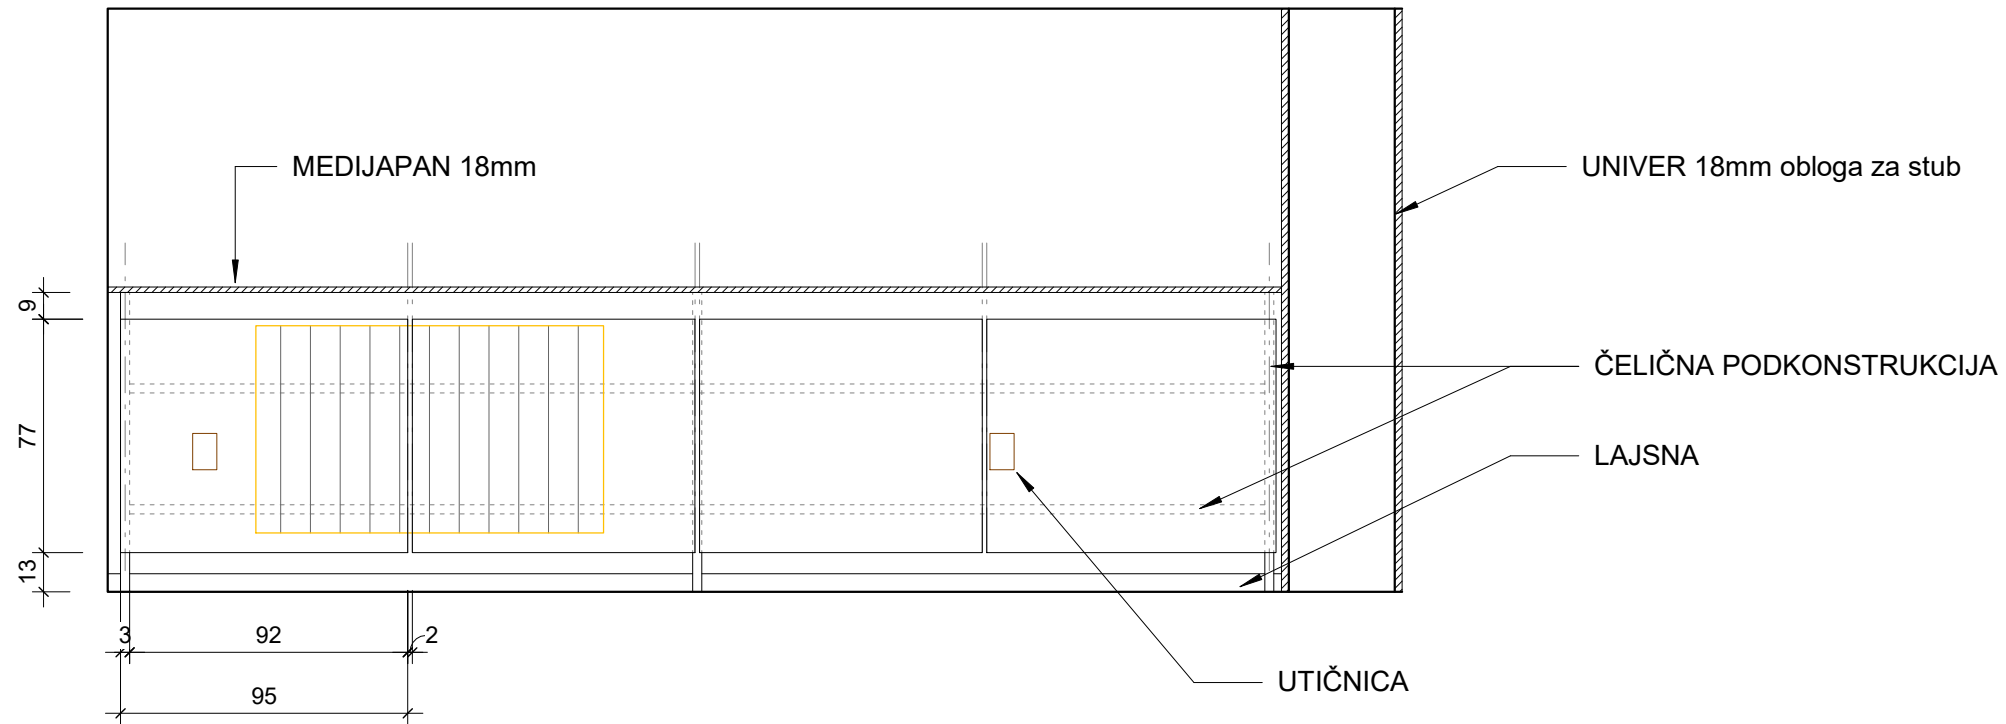

OSNOVA

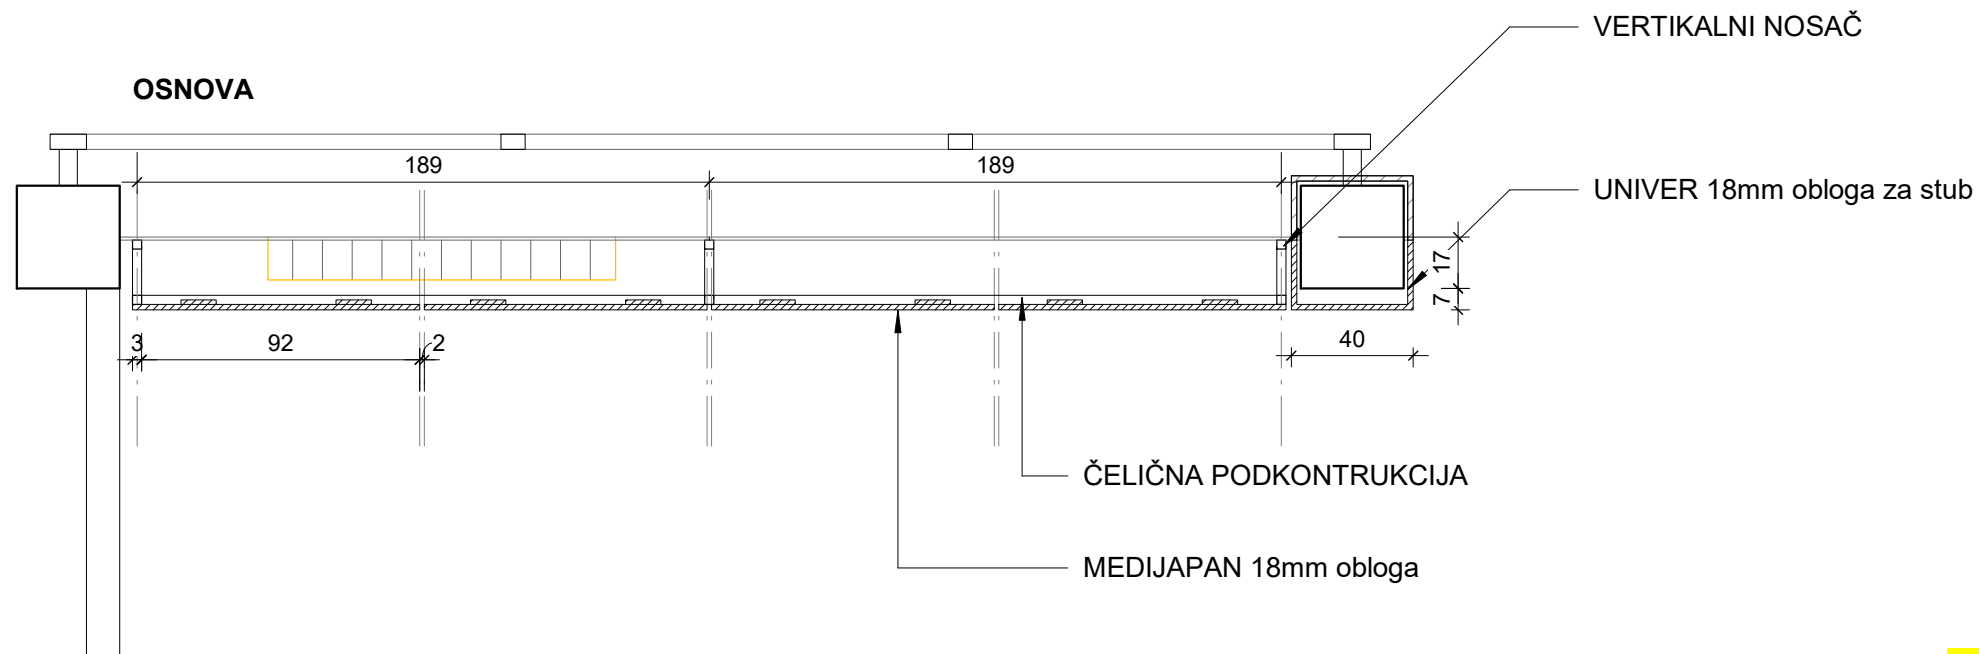

PLAN OBLOGA RADIJATORA 11. SPRAT - DETALJ

*PRE IZRADE POTVRDITI DIMENZIJE NA LICU MESTA.